





孟加达商业广场


PLAZA MENGGATAL

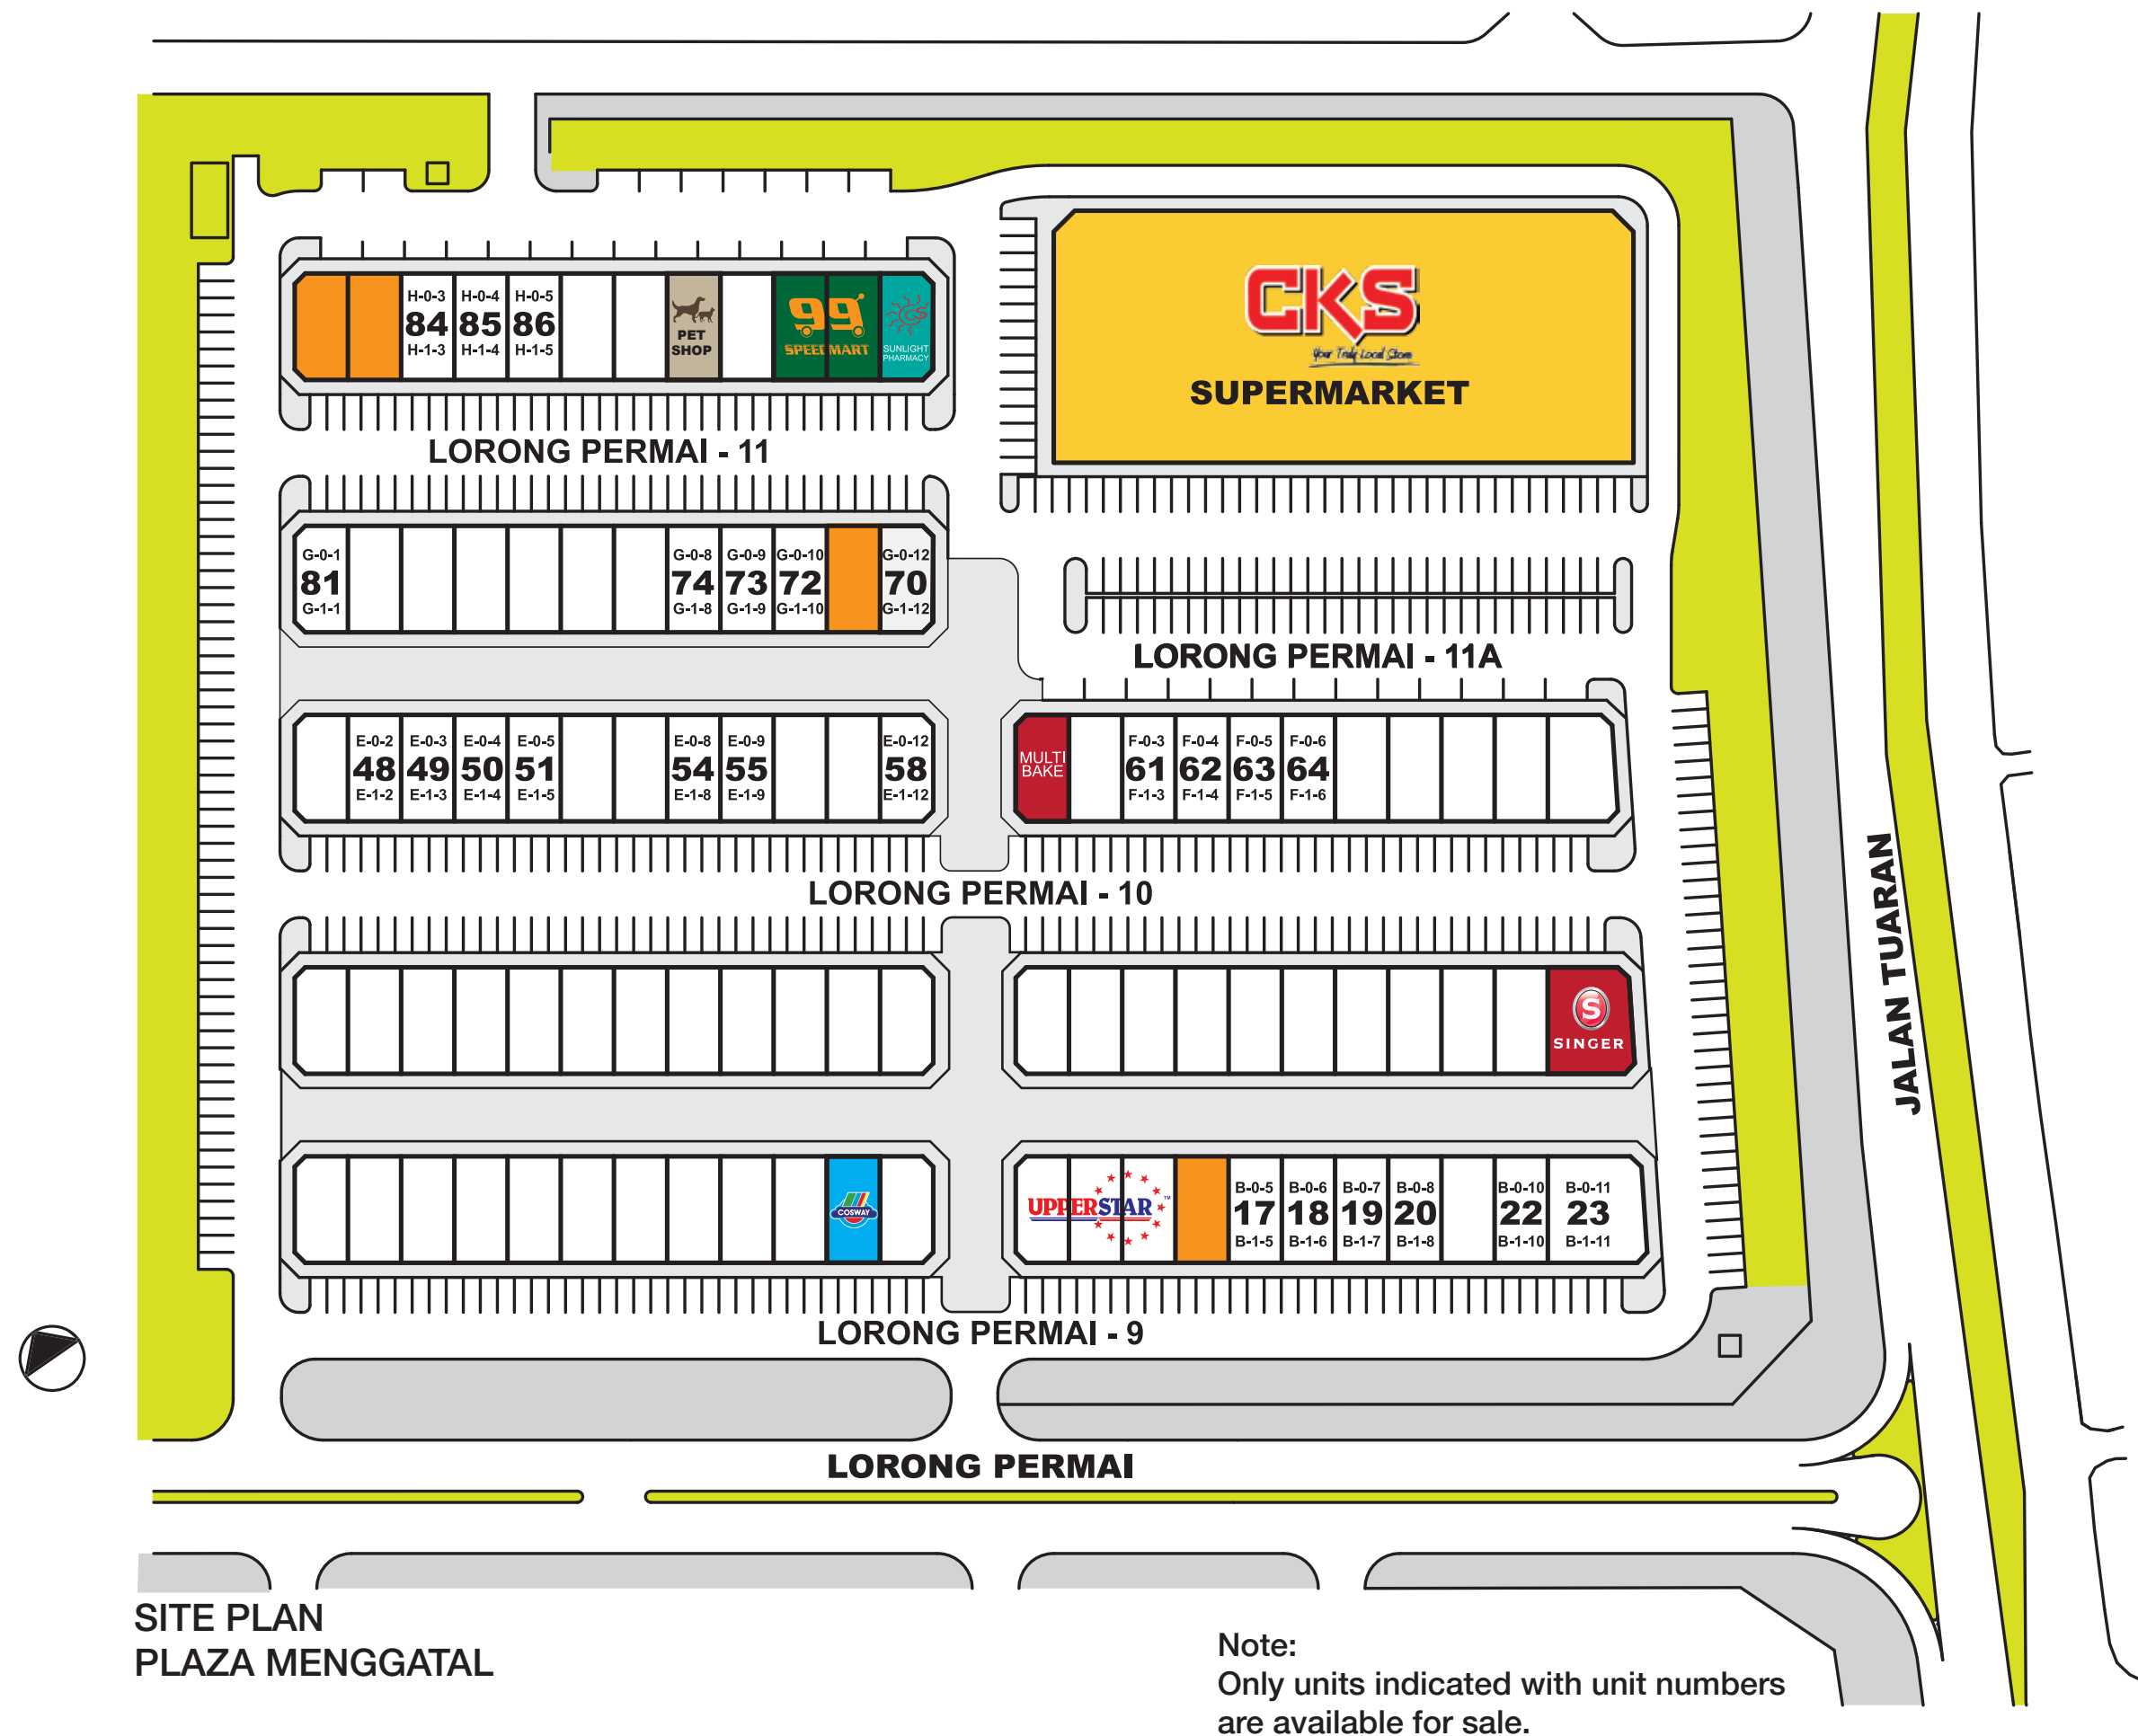

DISCLAIMER : The information contained in this material is subject to change and cannot form part of an offer or contract. All renderings are artist's impressions only. While every reasonable care has been taken in preparing this advertisement, the developer cannot be held responsible for any inaccuracy. All above items are subject to variations, modifications and substitutions as may be required by the Authorities or recommended by the Architect or Engineer.

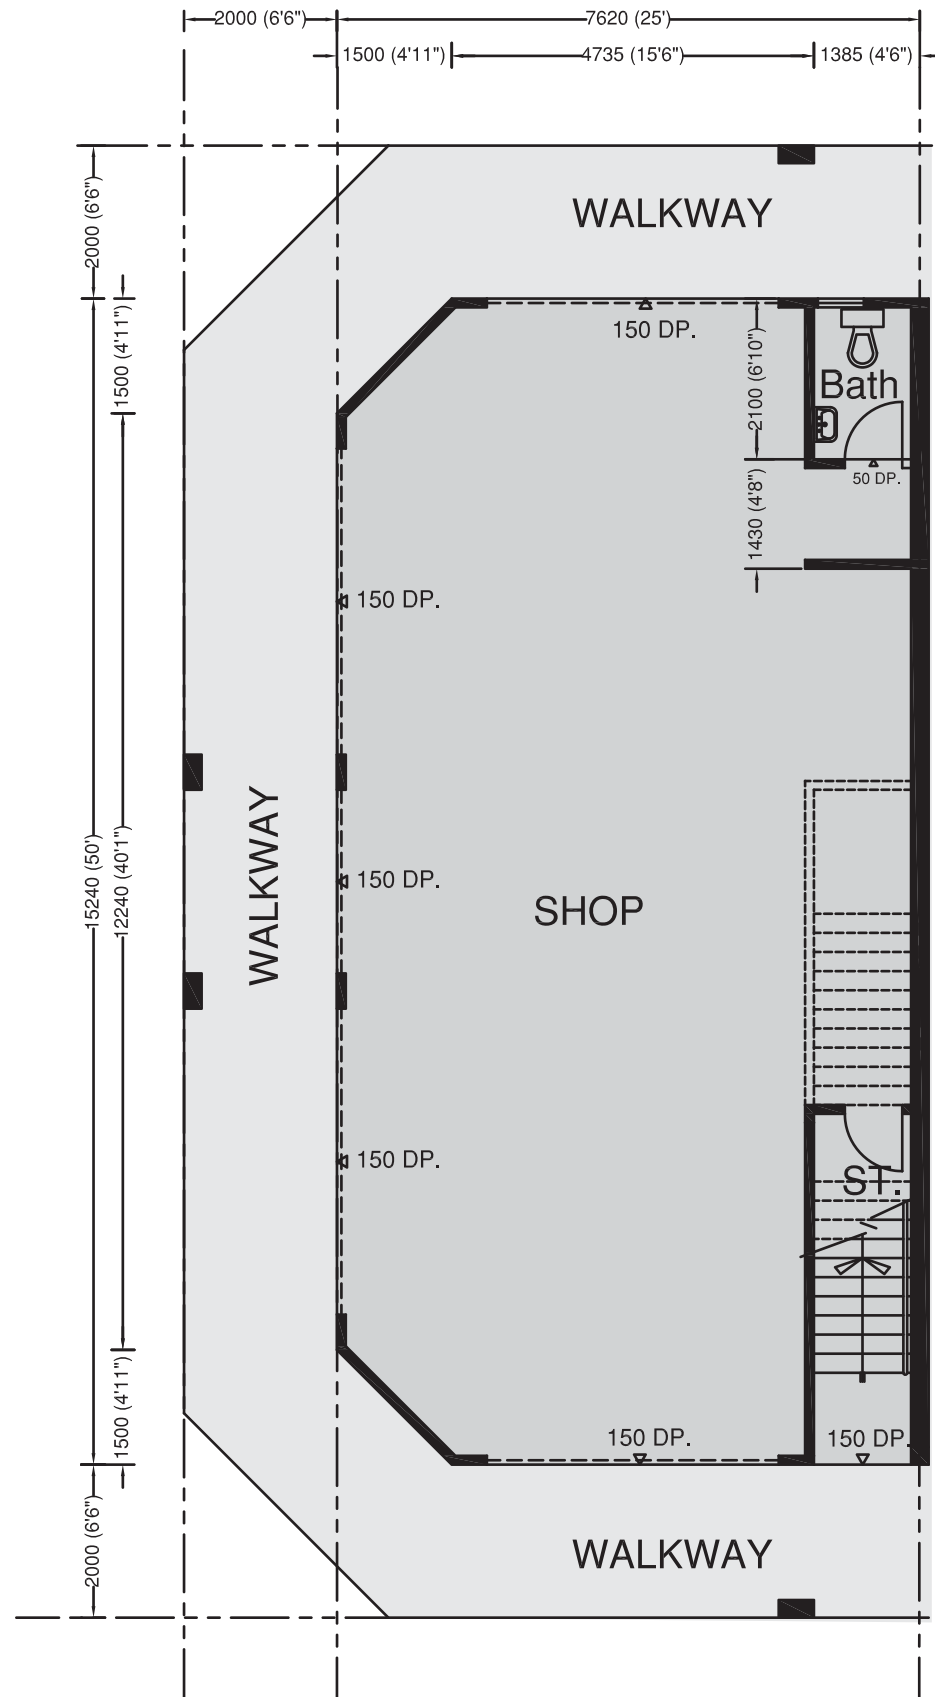


GROUND FLOOR PLAN
CORNER UNIT
AREA: 112 S.M (1207 S.F.)

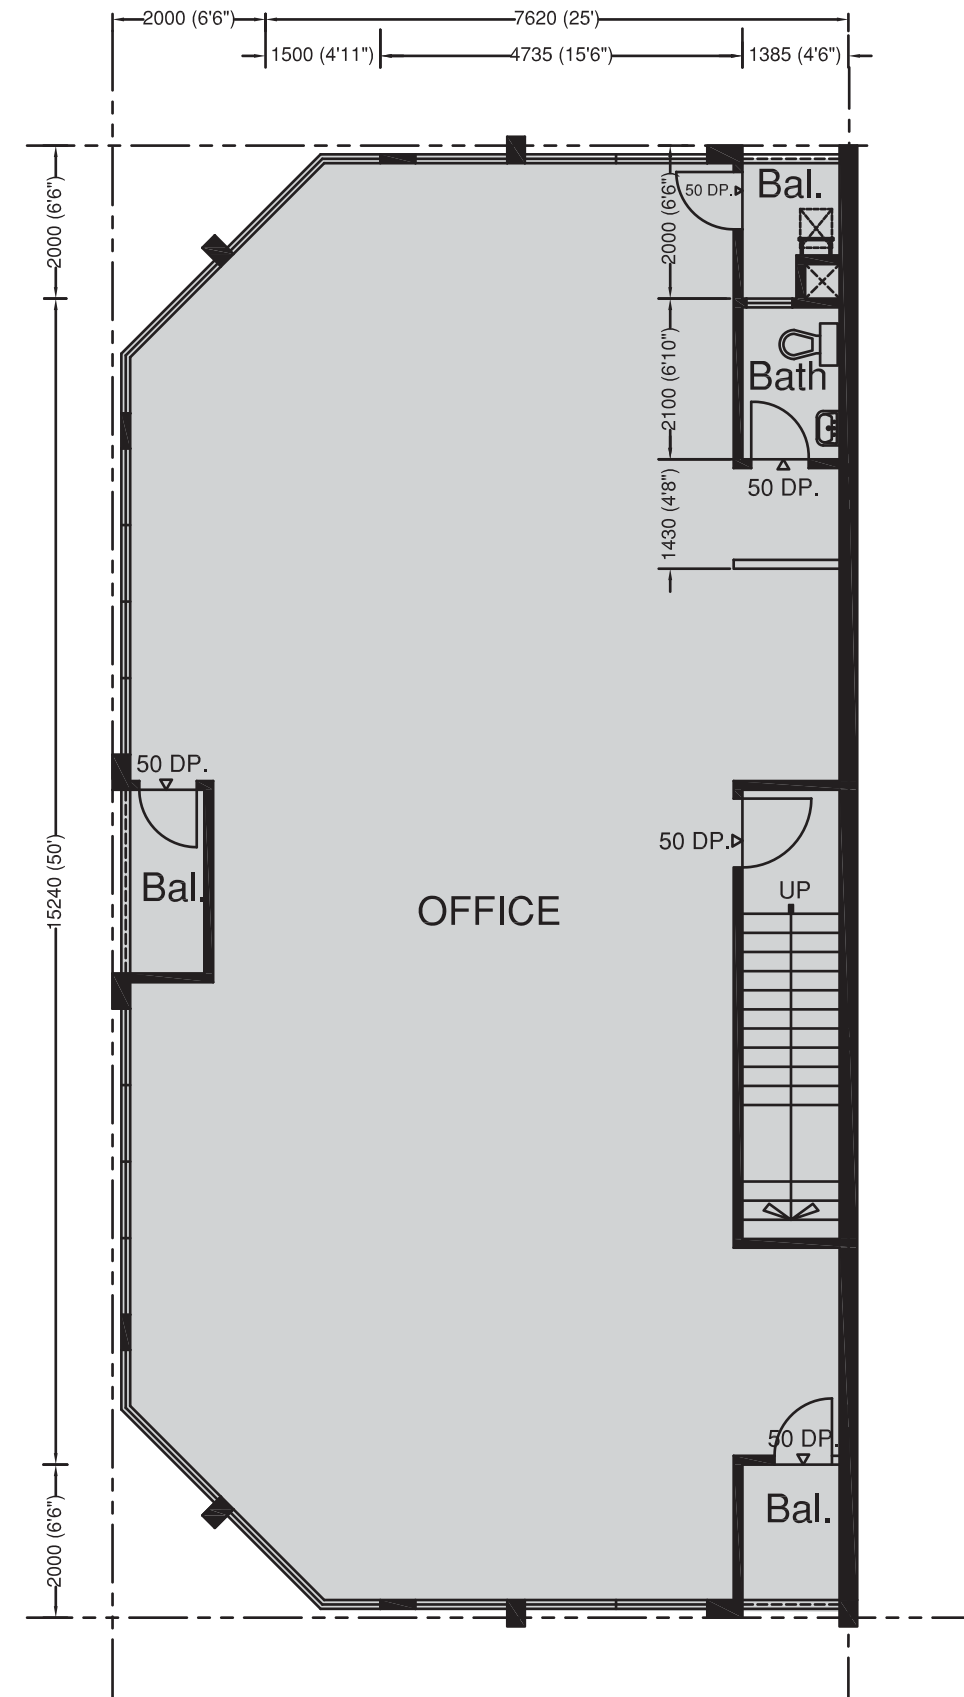


FIRST FLOOR PLAN
CORNER UNIT
AREA: 165 S.M (1786 S.F.)

DISCLAIMER : The information contained in this material is subject to change and cannot form part of an offer or contract. All renderings are artist's impressions only. While every reasonable care has been taken in preparing this advertisement, the developer cannot be held responsible for any inaccuracy. All above items are subject to variations, modifications and substitutions as may be required by the Authorities or recommended by the Architect or Engineer.

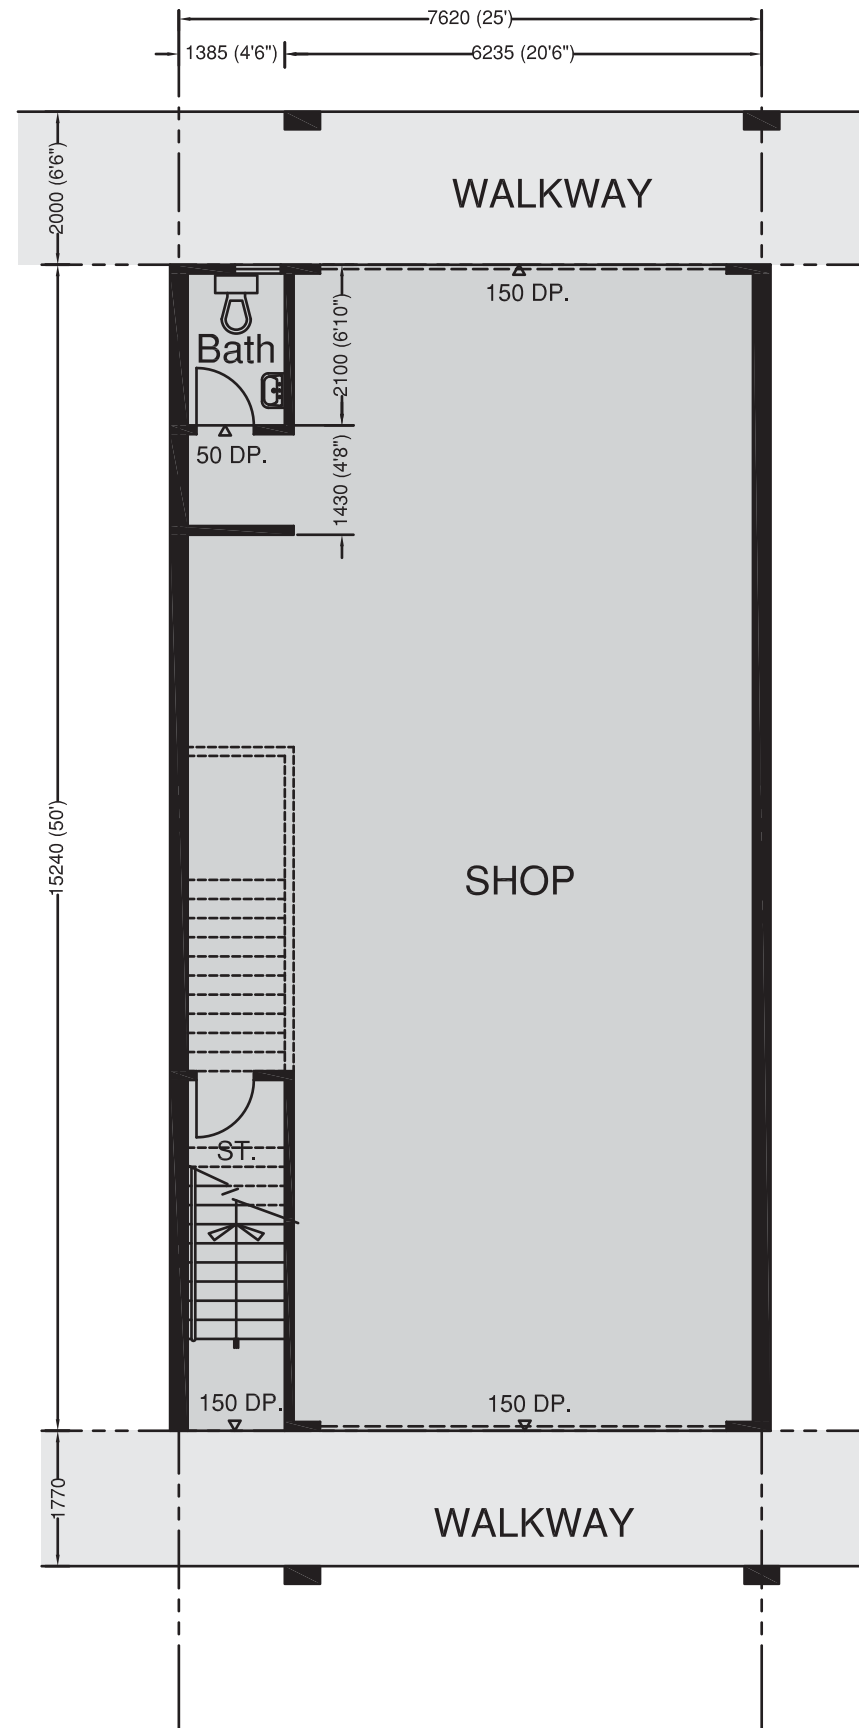

GROUND FLOOR PLAN
 INTERMEDIATE UNIT
 AREA: 114 S.M (1232 S.F)

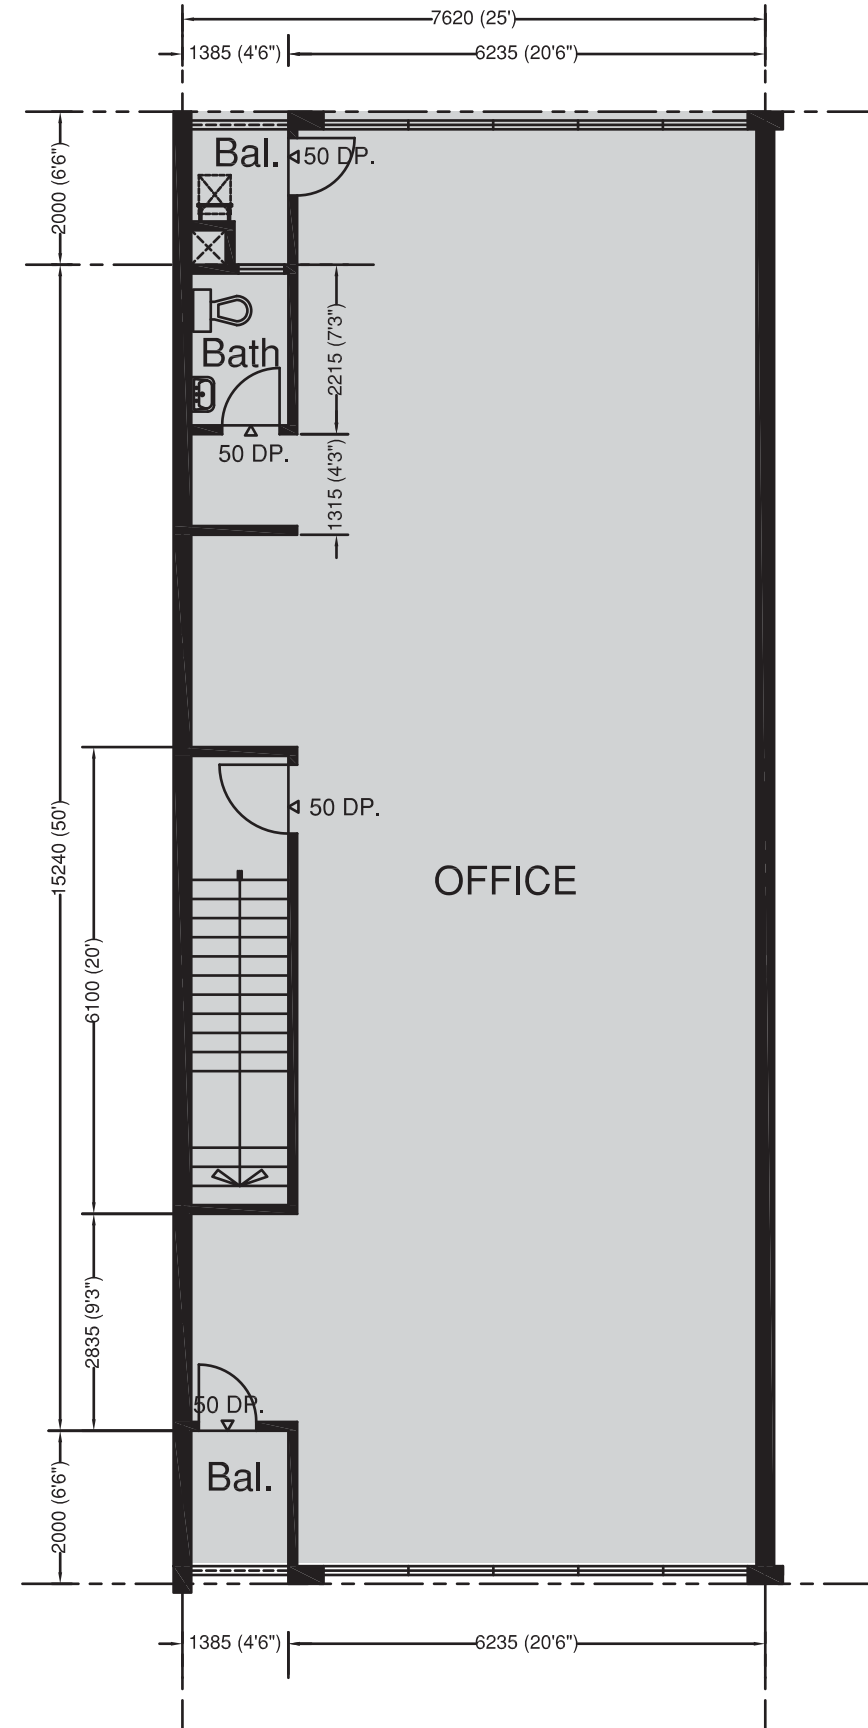

FIRST FLOOR PLAN
 INTERMEDIATE UNIT
 AREA:136 S.M (1473 S.F)

DISCLAIMER : The information contained in this material is subject to change and cannot form part of an offer or contract. All renderings are artist's impressions only. While every reasonable care has been taken in preparing this advertisement, the developer cannot be held responsible for any inaccuracy. All above items are subject to variations, modifications and substitutions as may be required by the Authorities or recommended by the Architect or Engineer.



DISCLAIMER : The information contained in this material is subject to change and cannot form part of an offer or contract. All renderings are artist's impressions only. While every reasonable care has been taken in preparing this advertisement, the developer cannot be held responsible for any inaccuracy. All above items are subject to variations, modifications and substitutions as may be required by the Authorities or recommended by the Architect or Engineer.

